




first floor plan

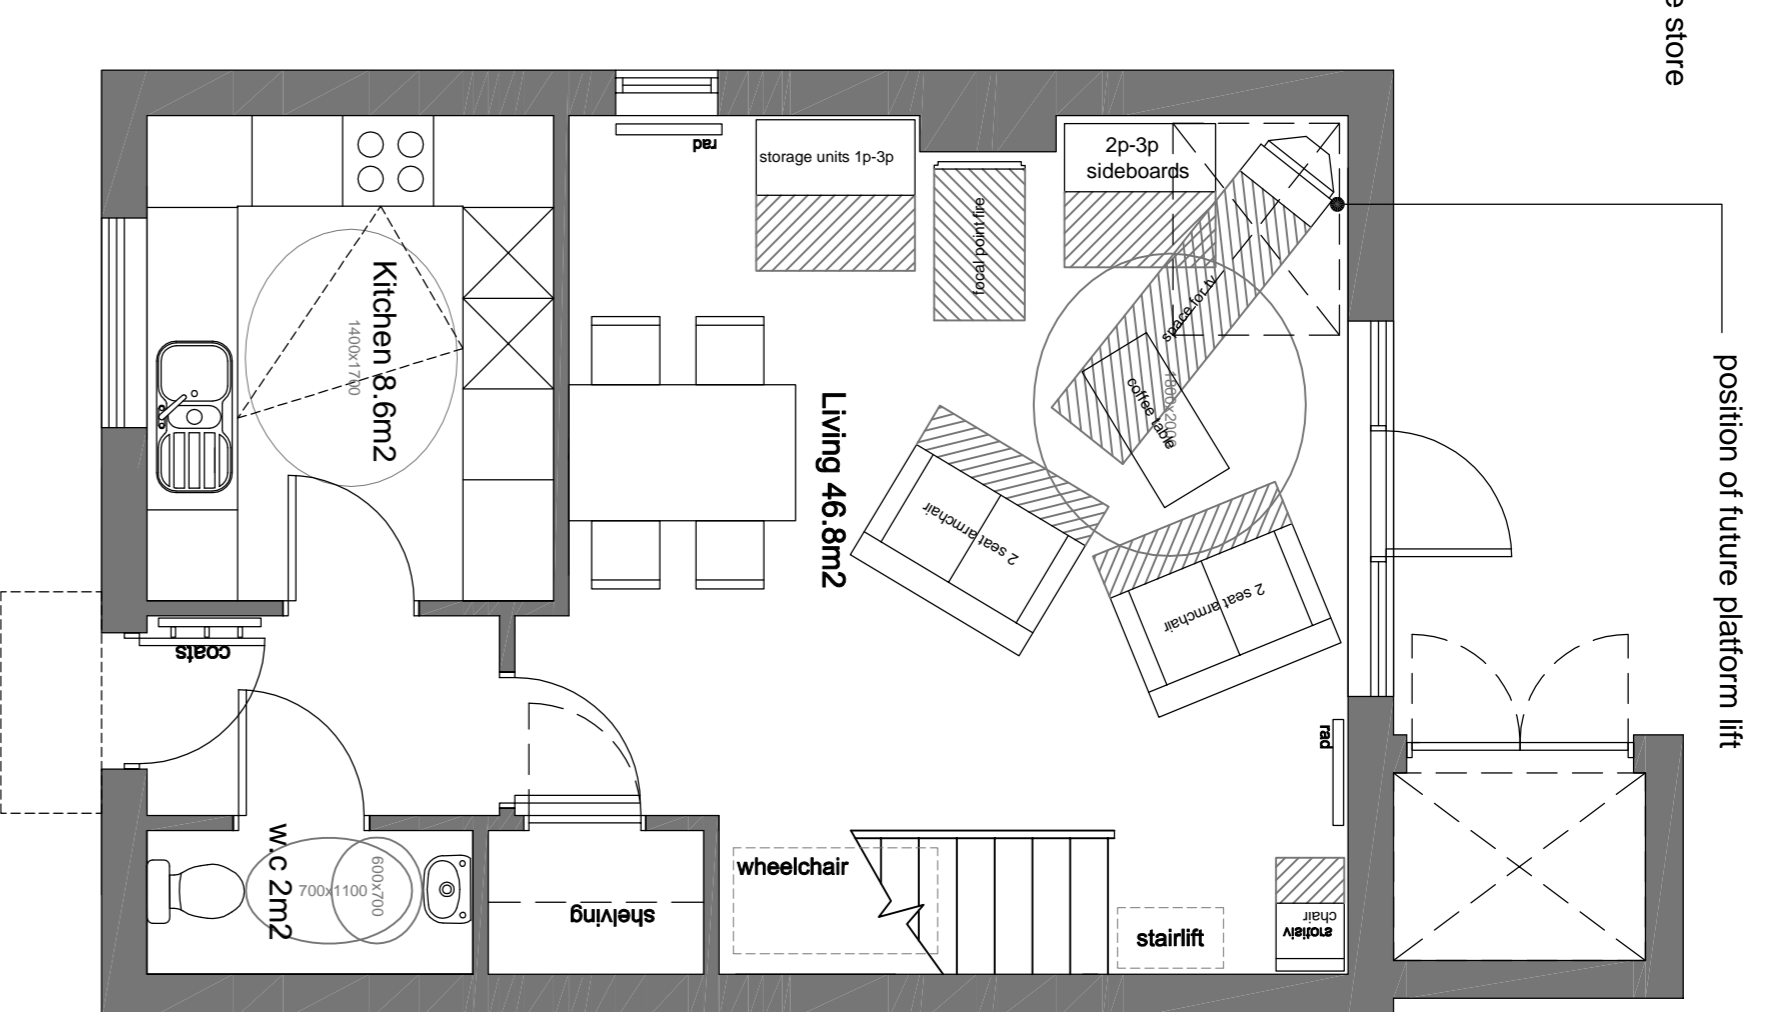

ground floor plan

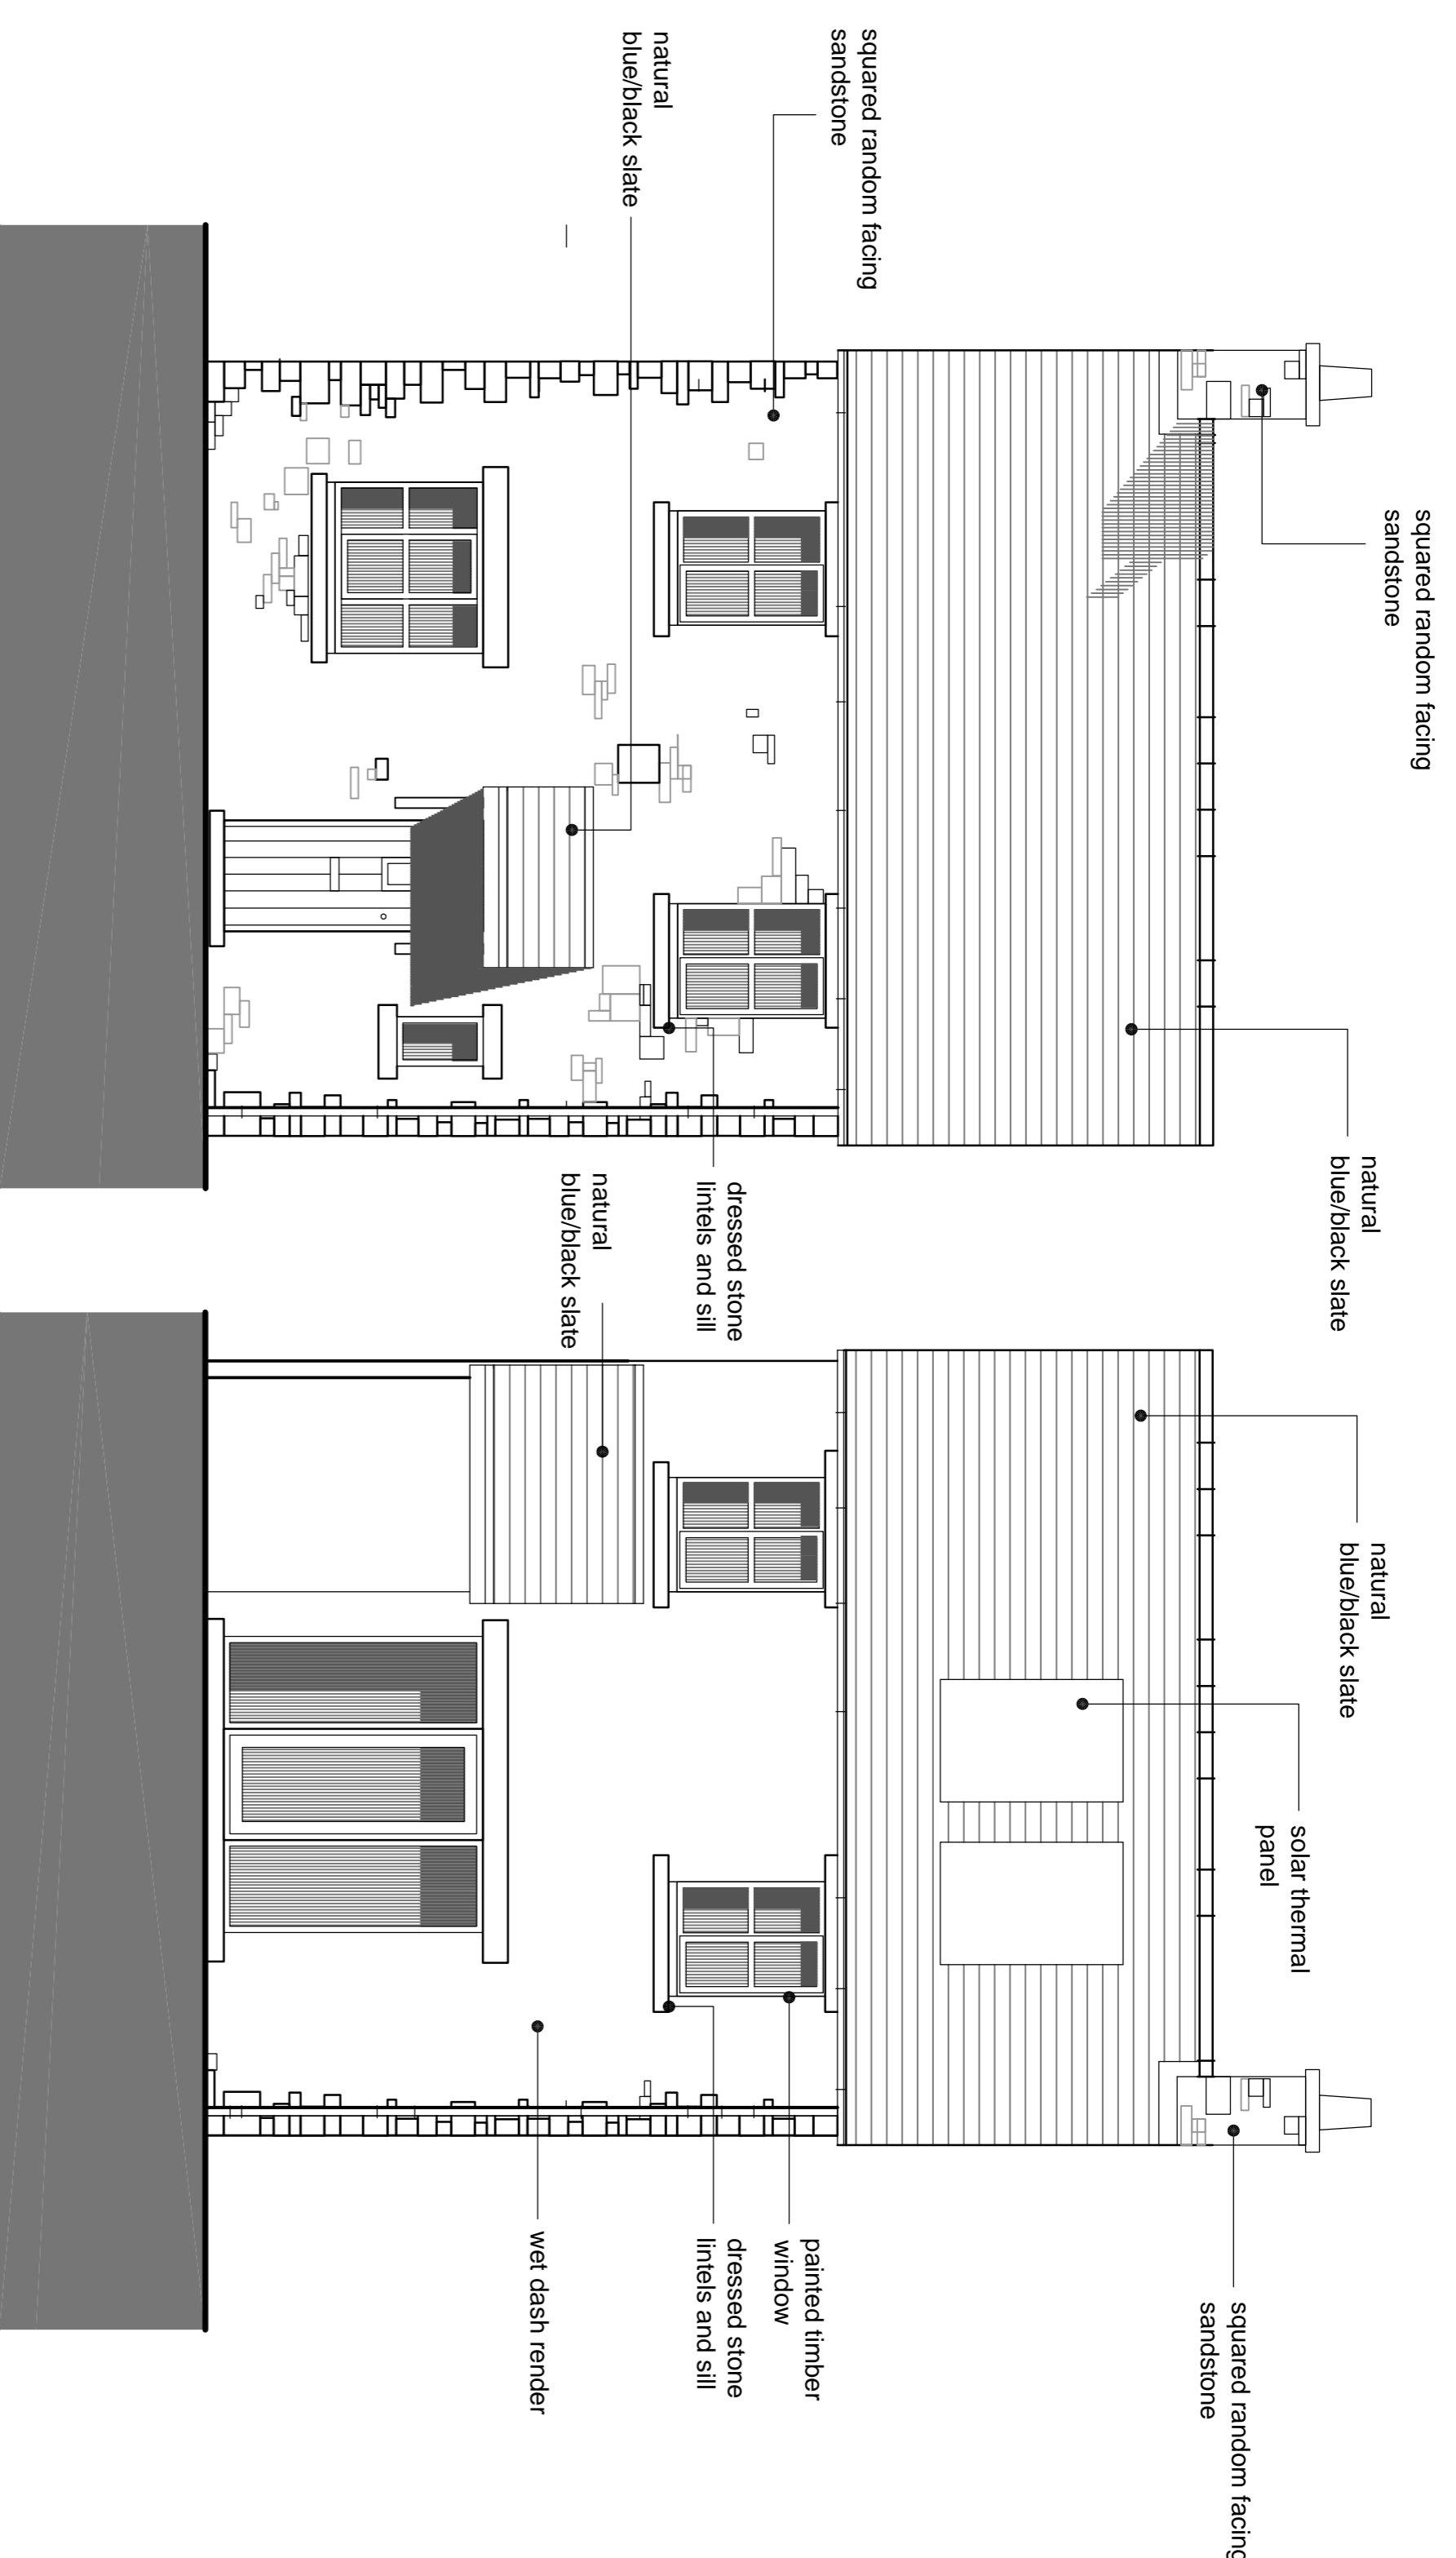


front elevation

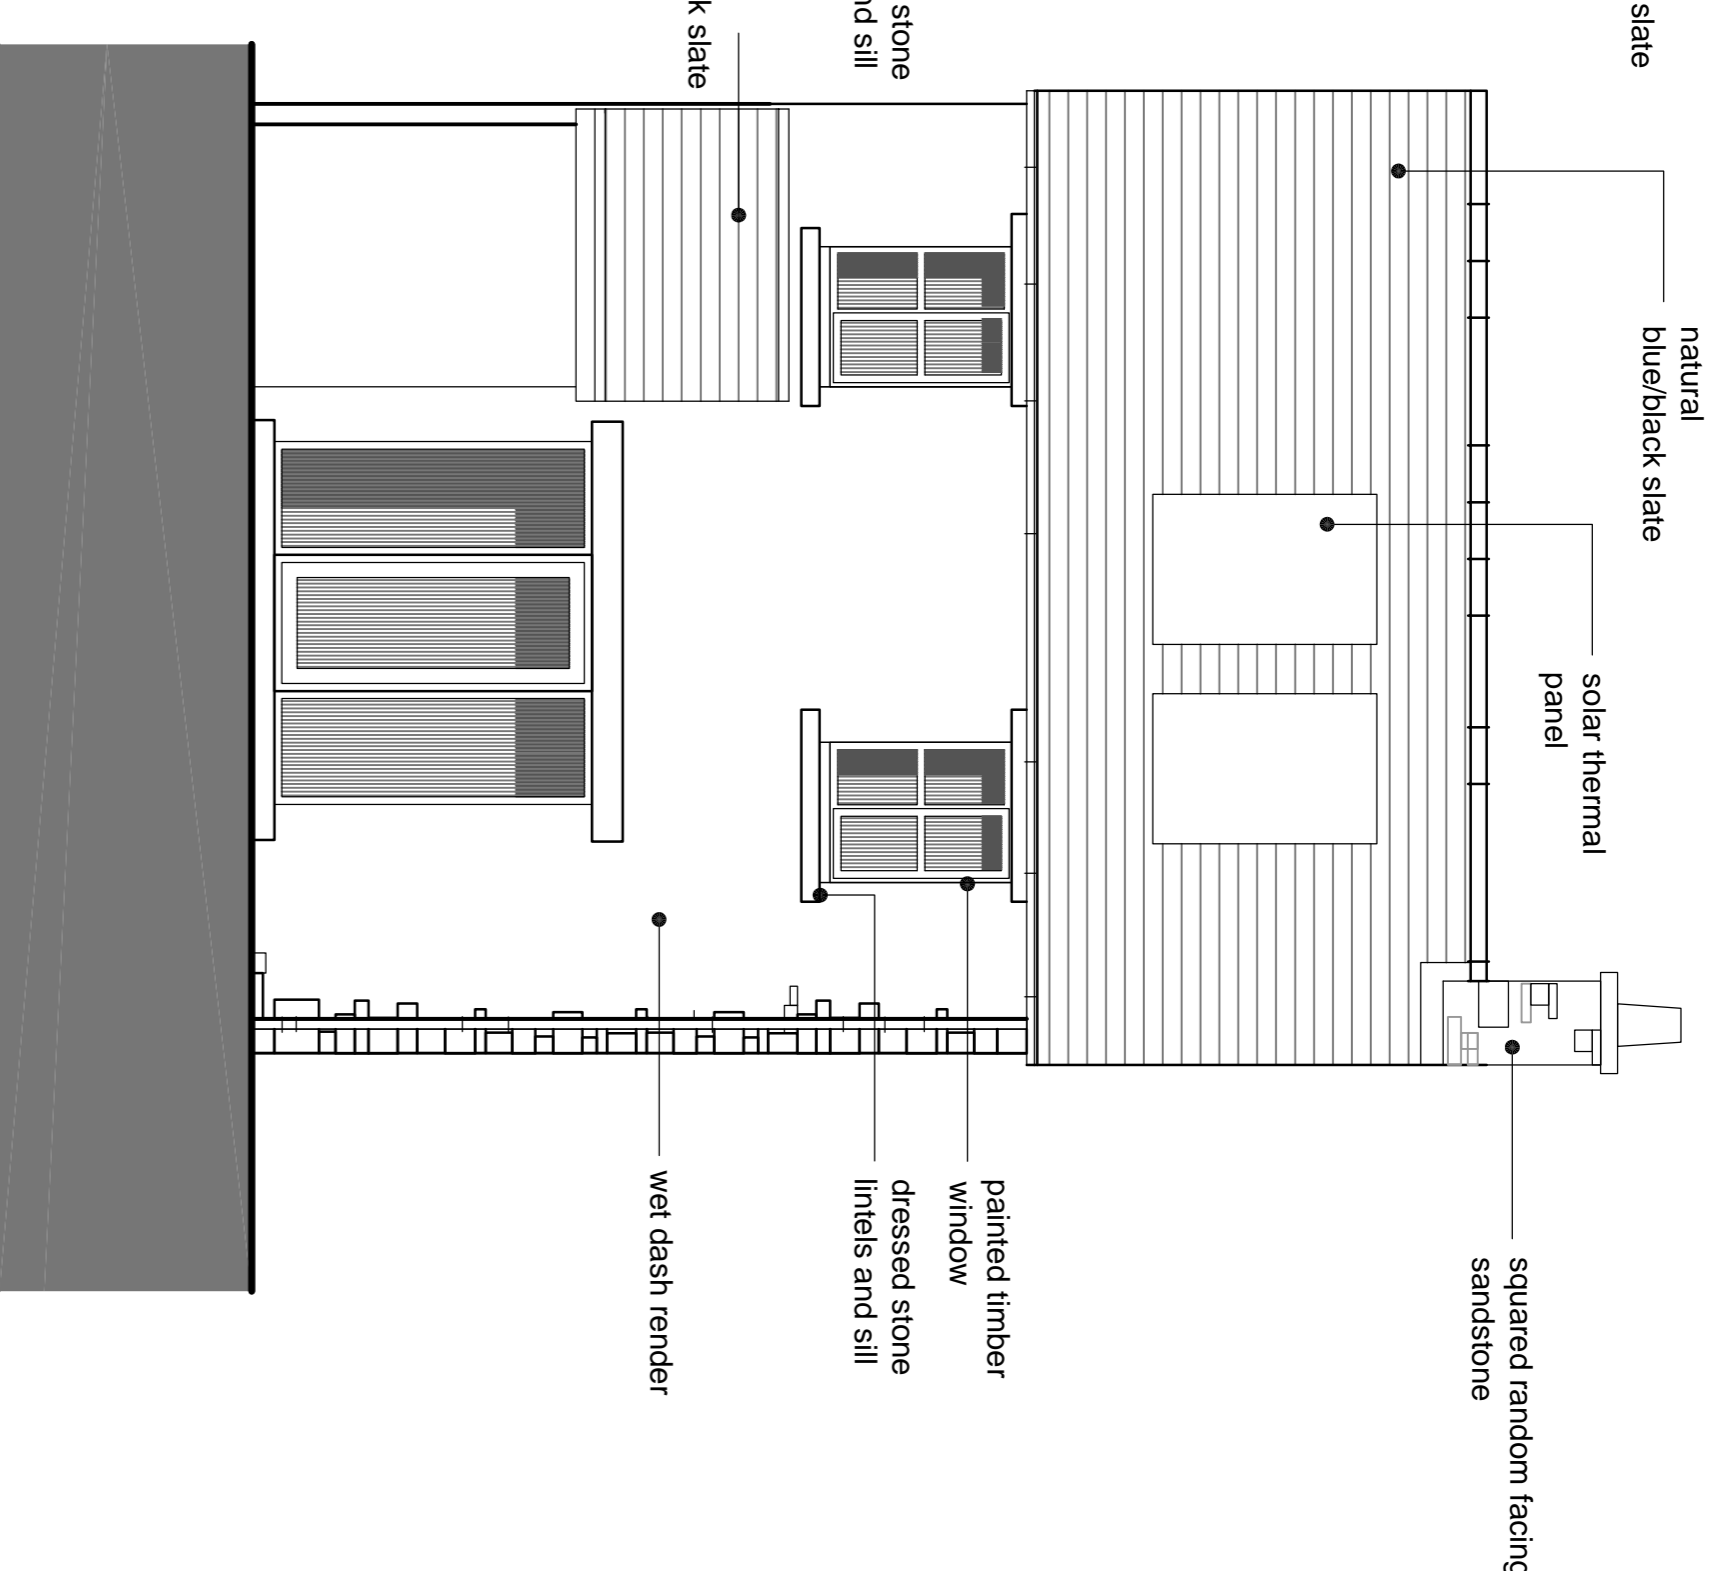

rear elevation


Materials

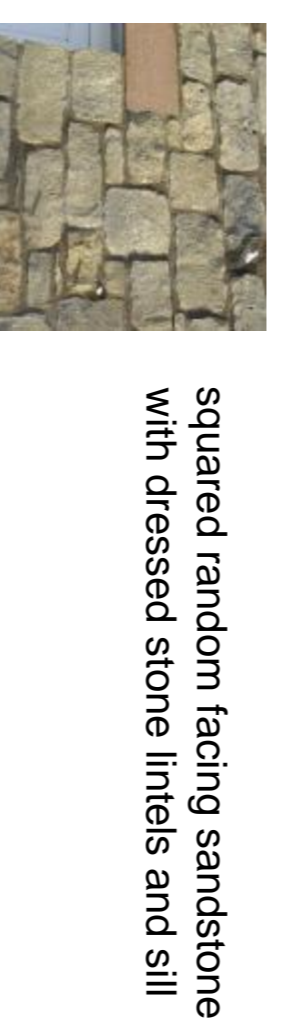

squared random facing sandstone with dressed stone linels and sill




wet dash render

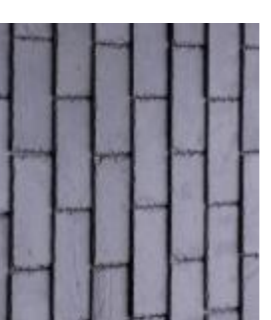


natural blue/black slate



cast look alike black upvc rainwater goods

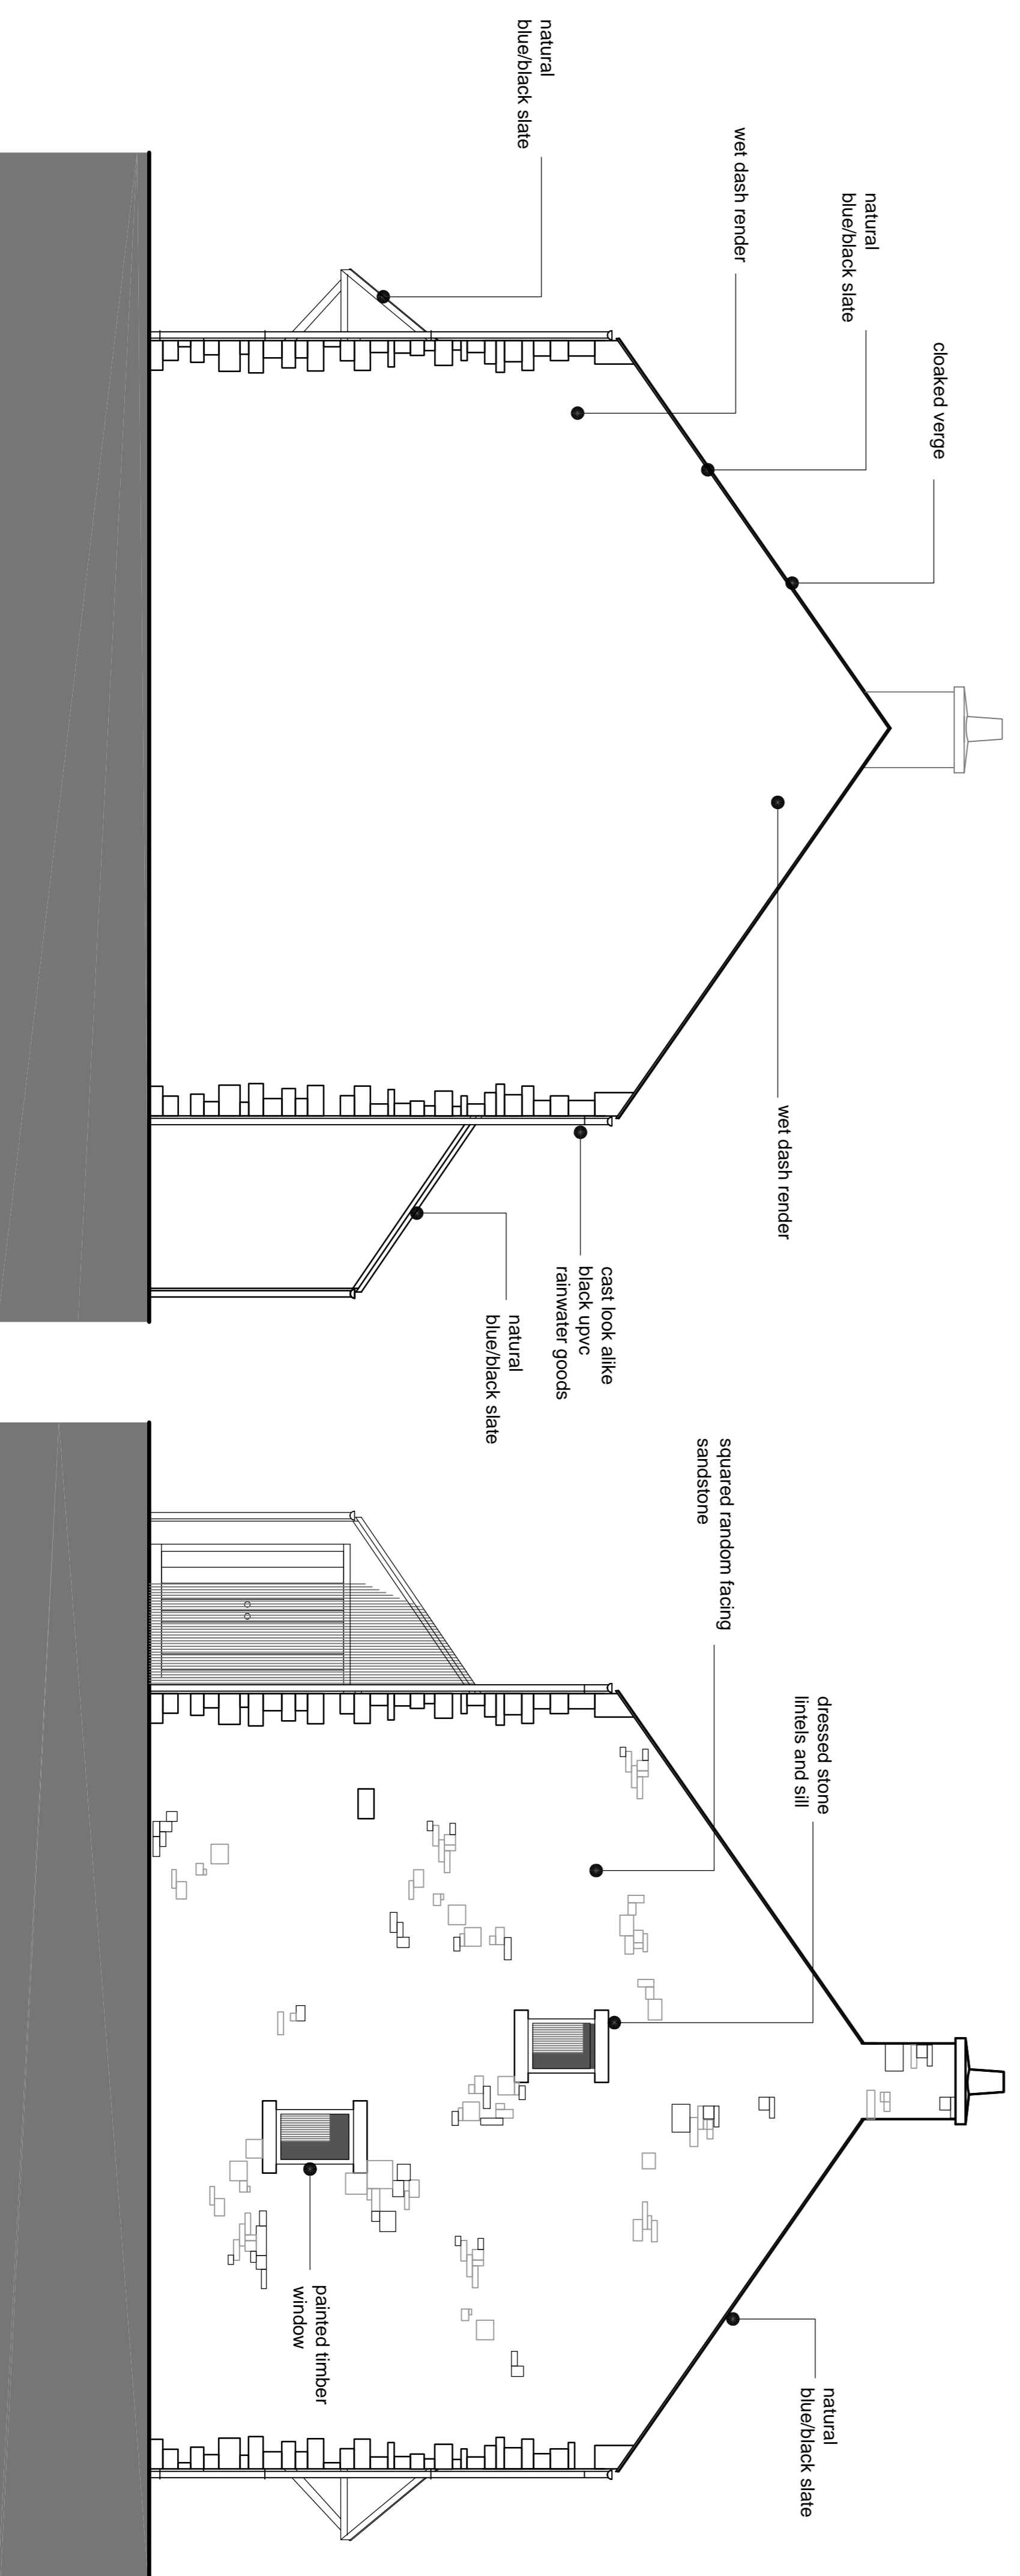

side elevation

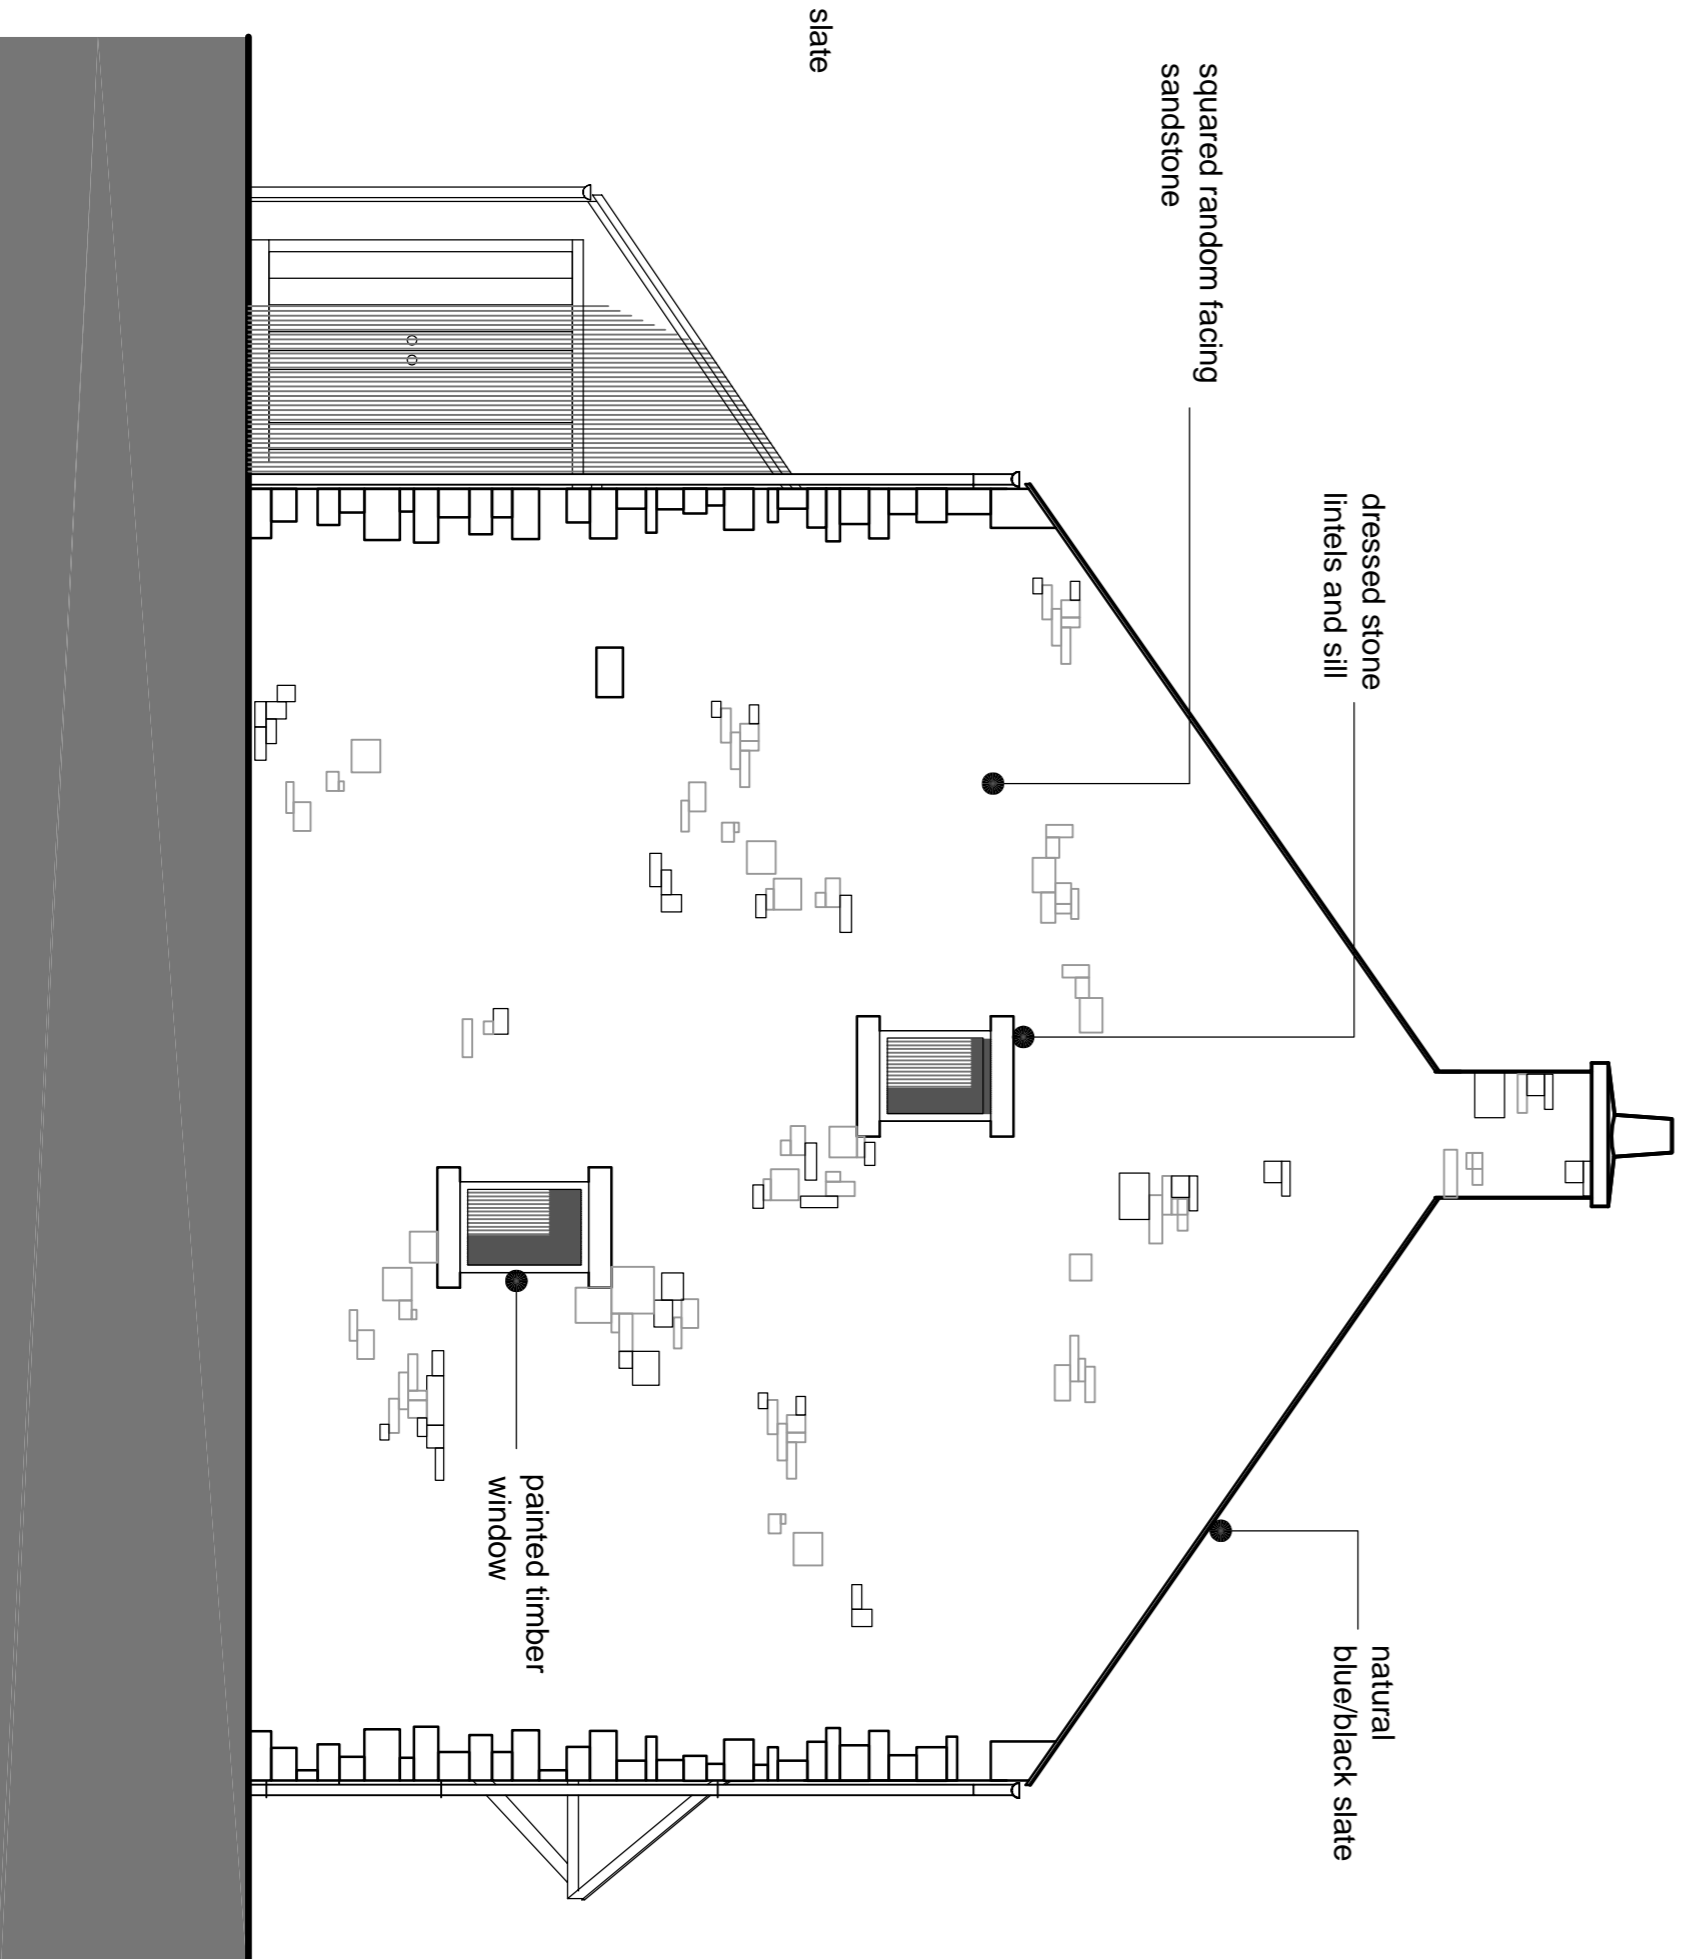

side elevation


Floor area	
Ground floor area	46.8 m2
First floor area	45 m2
Gross internal area	91.8 m2

FOR PLANNING

Client
LC1

Contract
residential development
Crosby rovensworth
Cumbria

Drawing
Type A plans and elevations

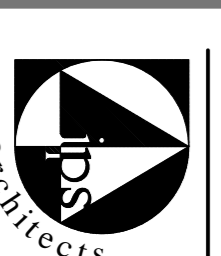

Chartered
Architects
Registered
Building
Consultants
Interior
Designers

drawn: nos 875/103- e.v.i.
scaled: 1:50 @ 01 date: dec 10
issued: office
outgoing: kathy@jps.co.uk CALP 407
tel: & fax: 017683 71103

2 bedroom 4 person
detached house
type A