



Floor area	
Ground floor area	46.8 m ²
First floor area	45 m ²
Gross internal area	91.8 m ²

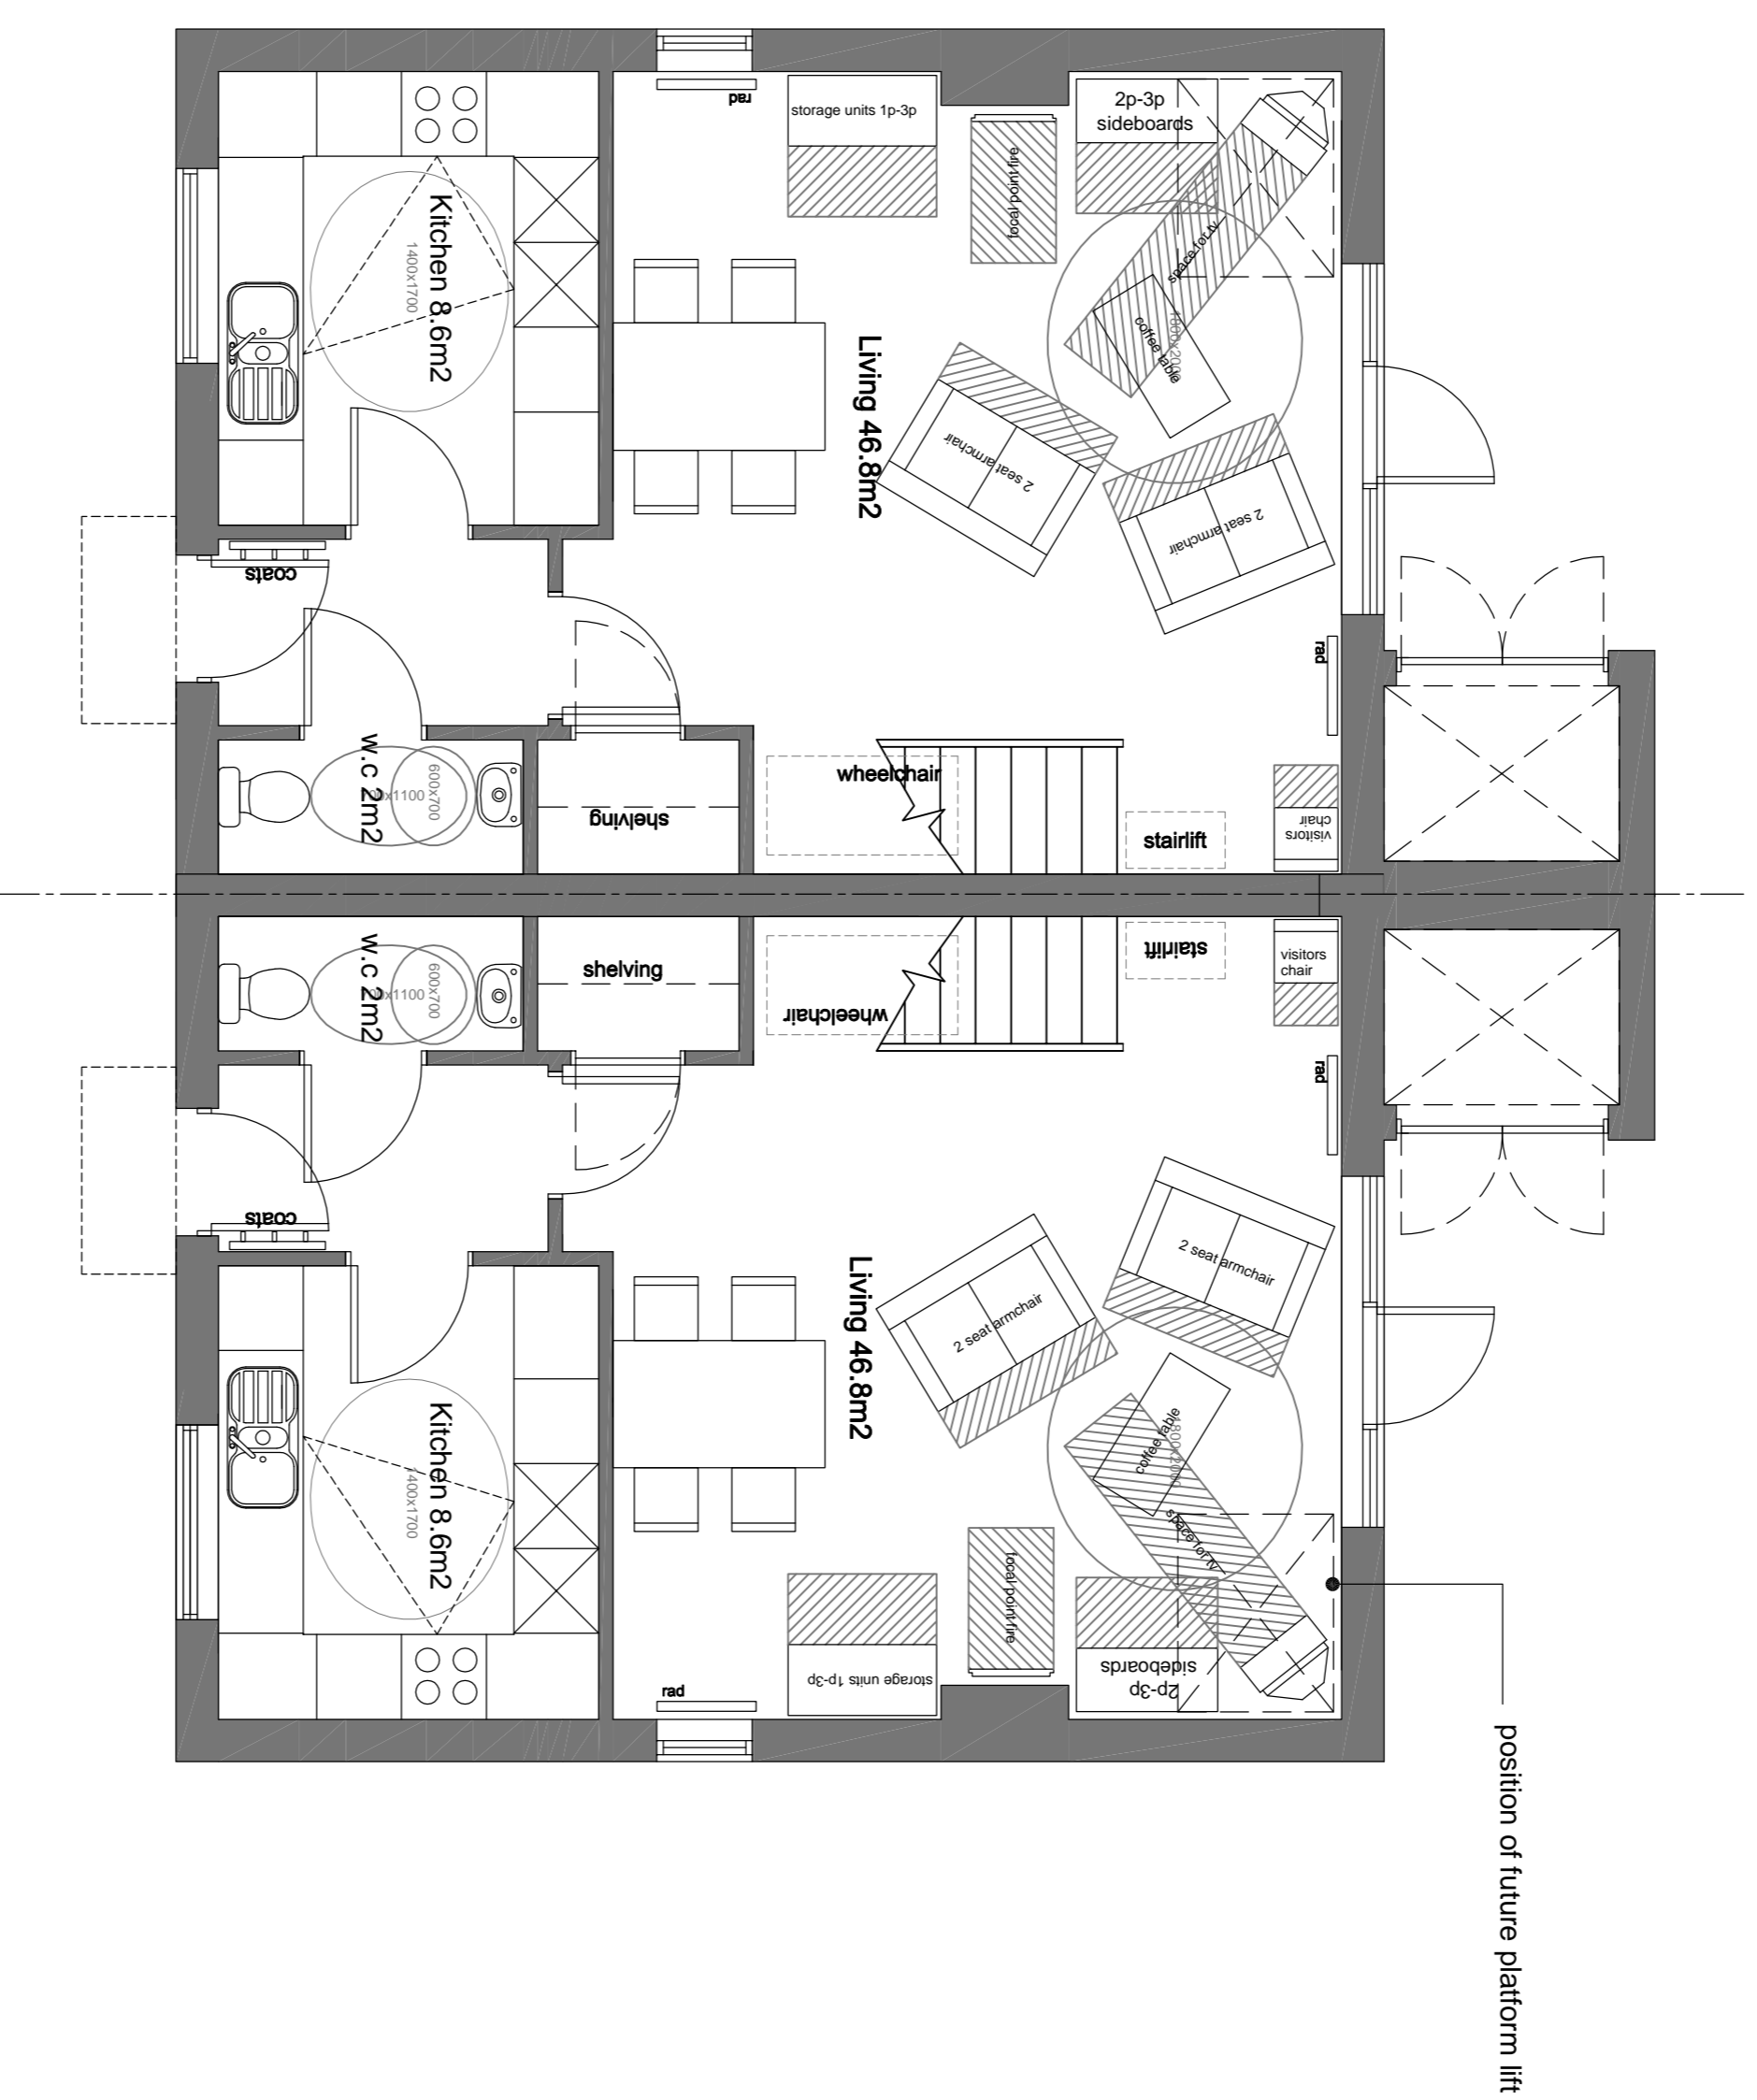


ground floor plan

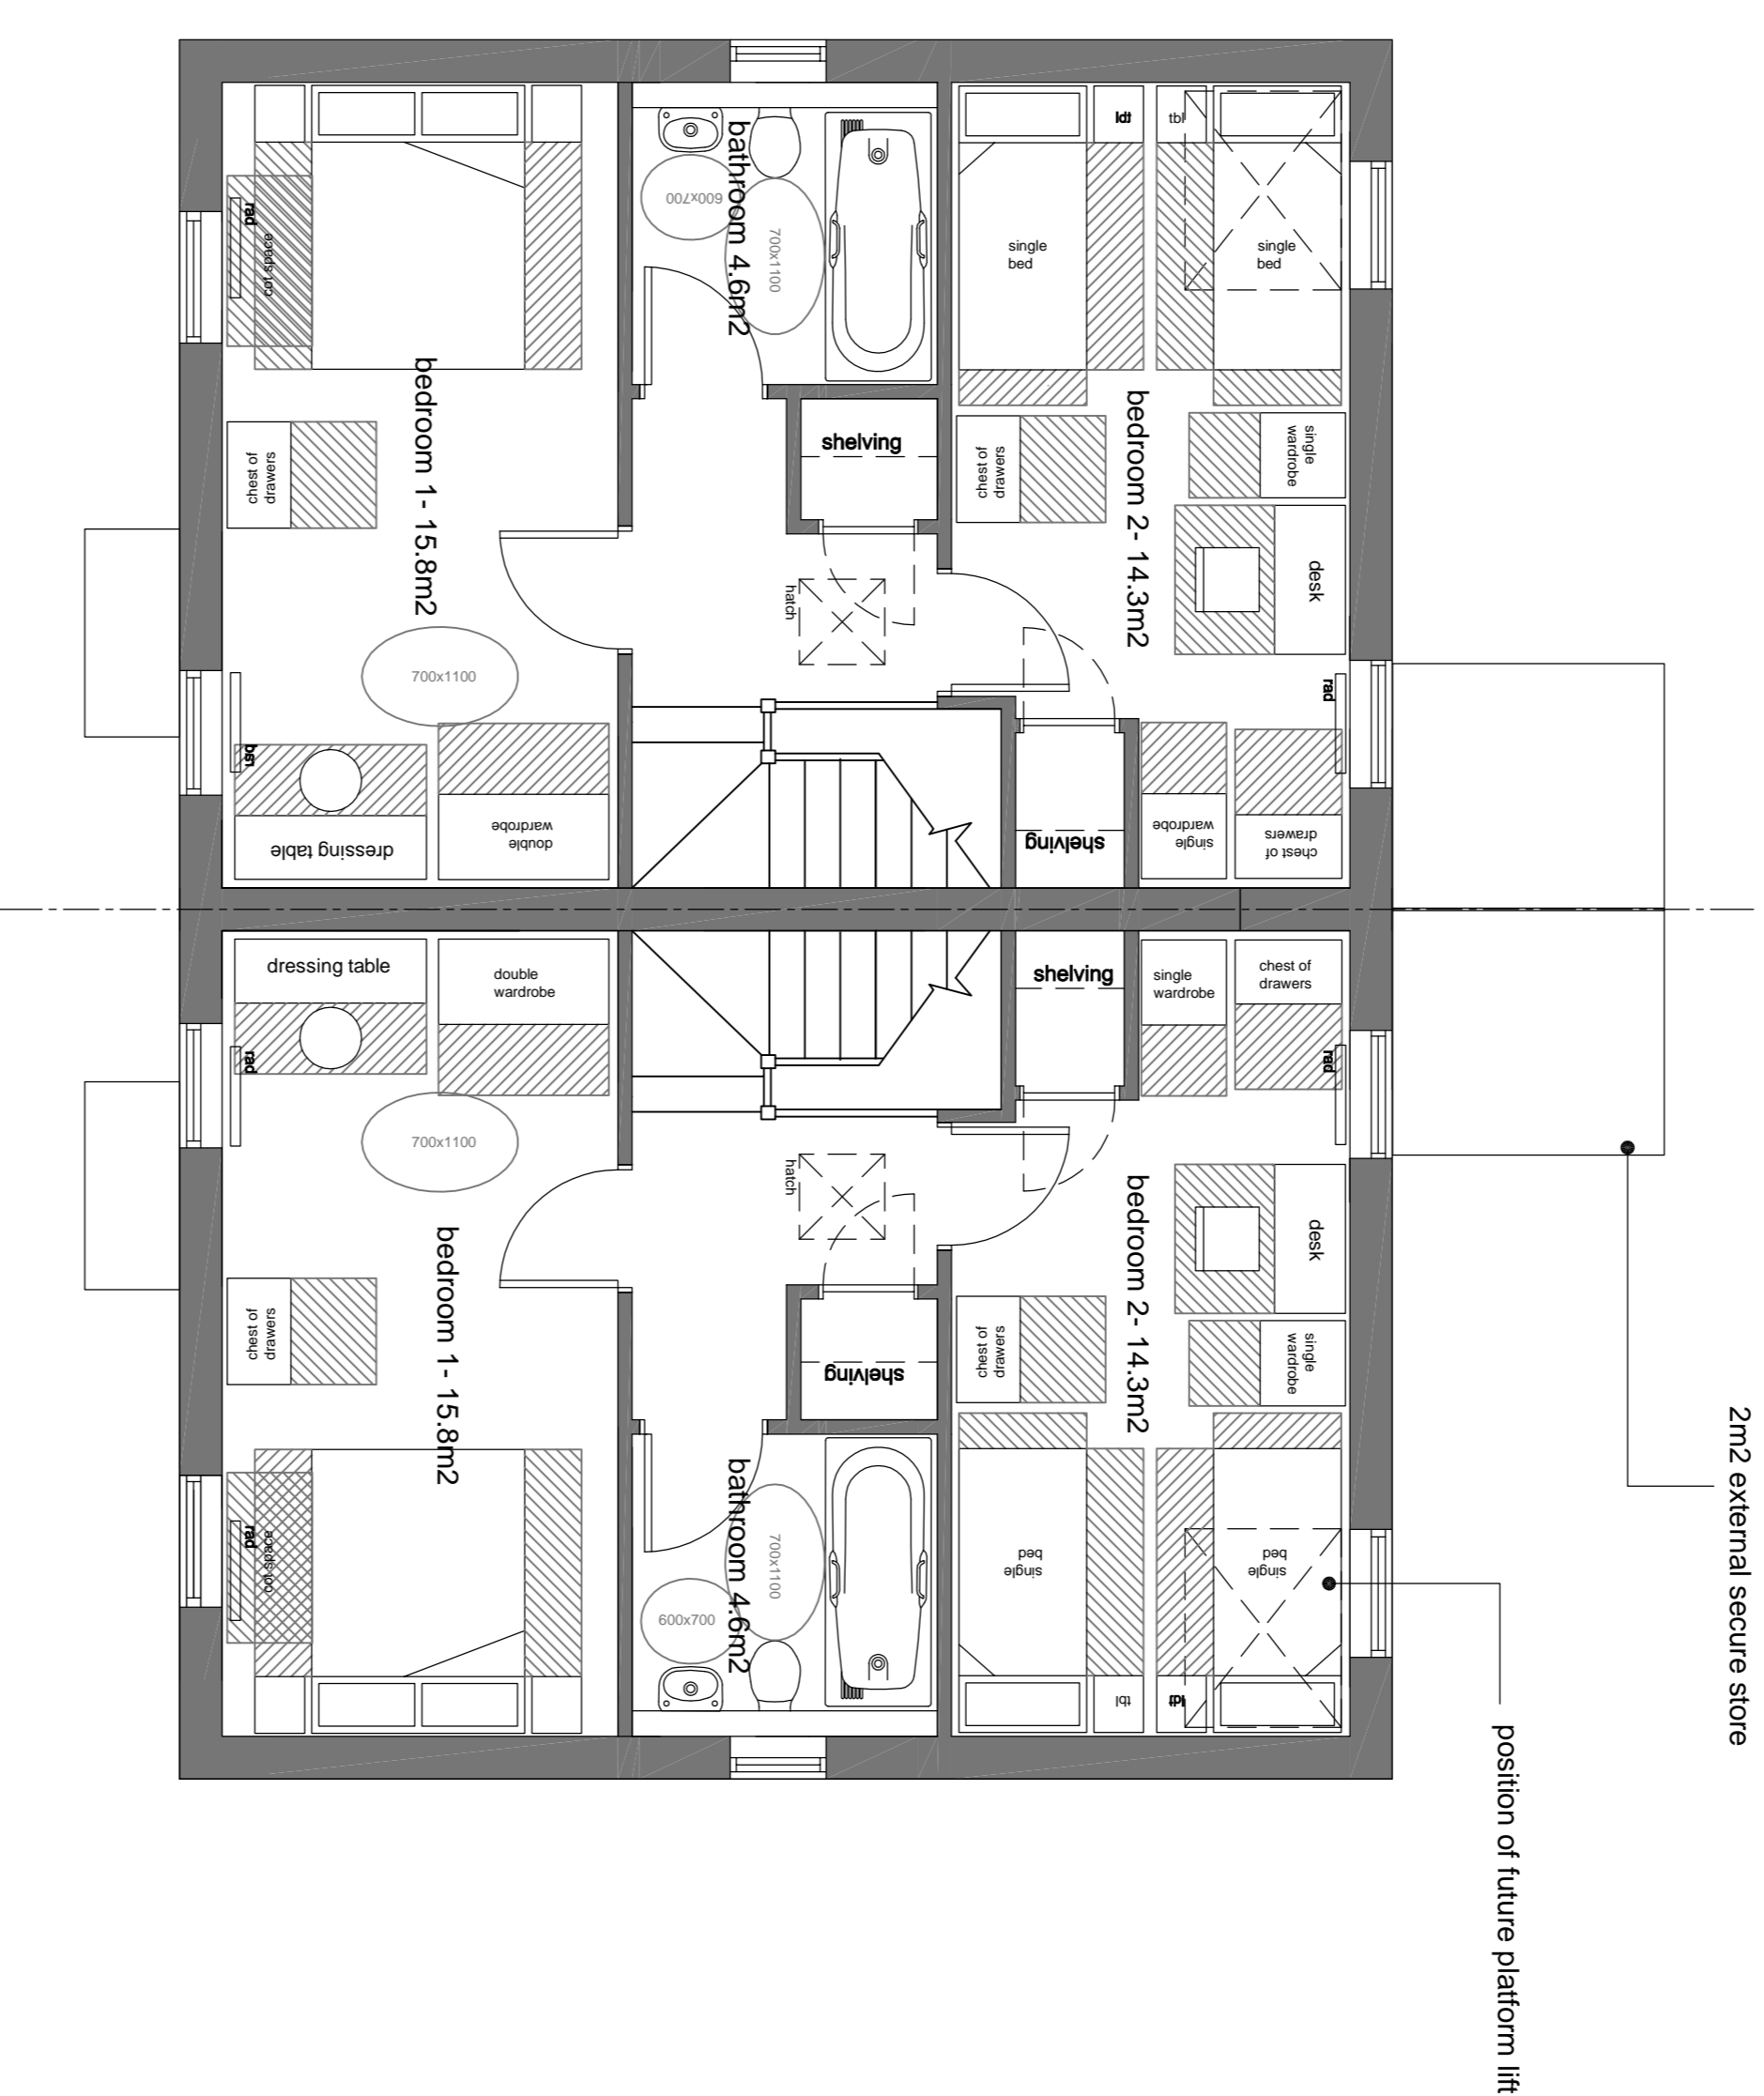

first floor plan

2 bedroom 4 person
semi detached house
type B

 

FOR PLANNING
Client
LOT

CONTRACT
residential development
Crosby ravensthorpe
Cumbria

DRAWING
Type B floor plans

ipss architects
architects
residential
building
consultants
interior
designers

chartered
architects
registered
with the
architects
regulation
board
no. 67257
15, 16 & 17
The Quadrant,
Canterbury,
Kent
CT1 7QU
Tel: 01783 71103

drawn: []
checked: []
date: []