



front elevation




side elevation

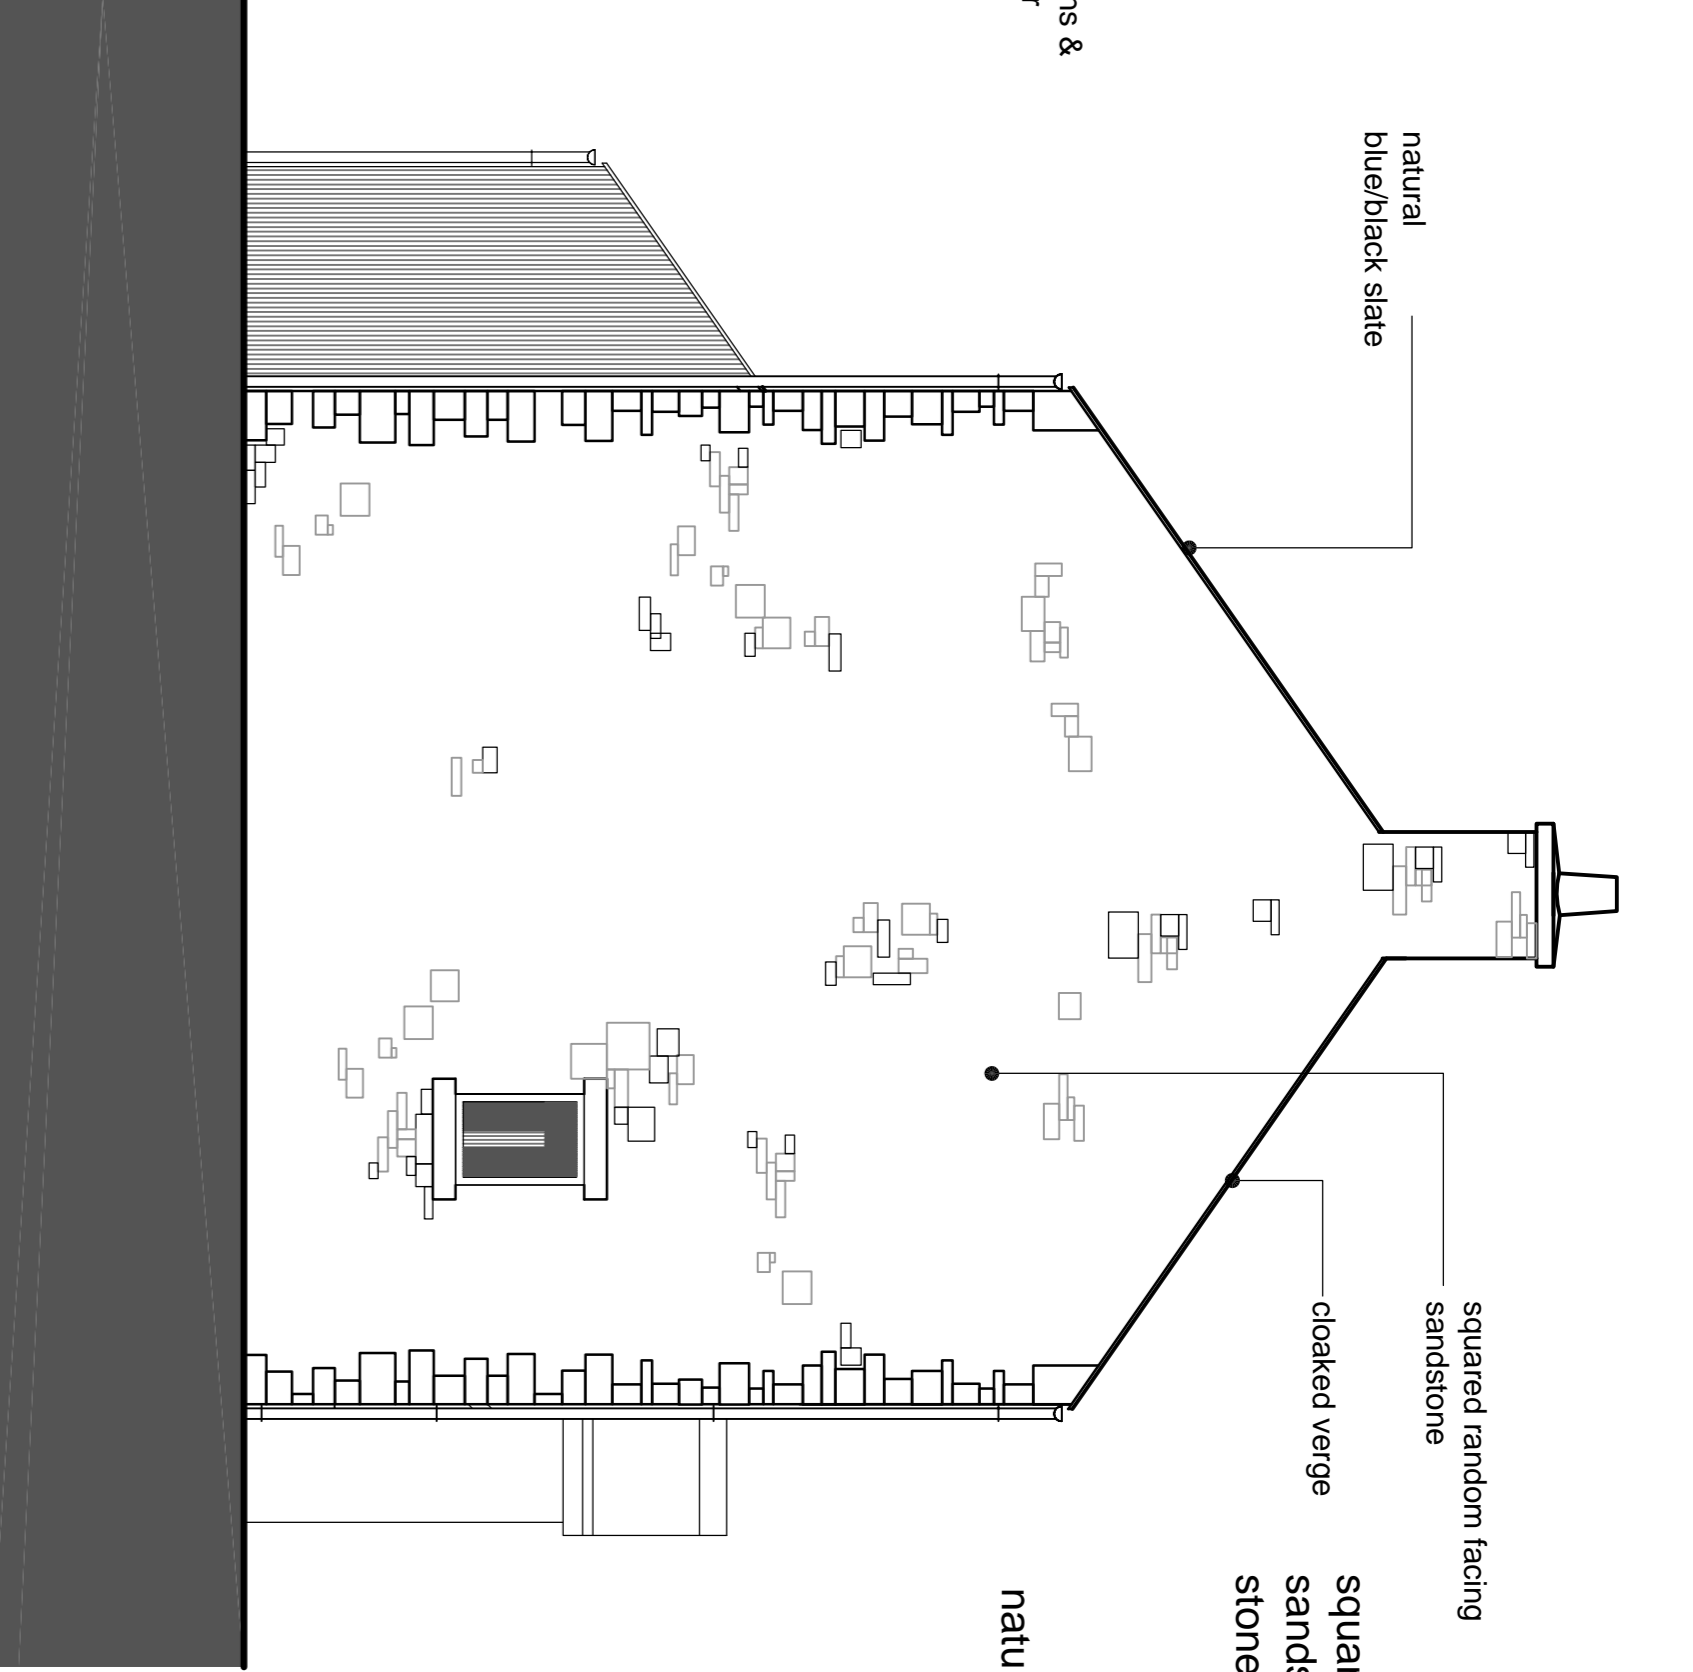

Materials

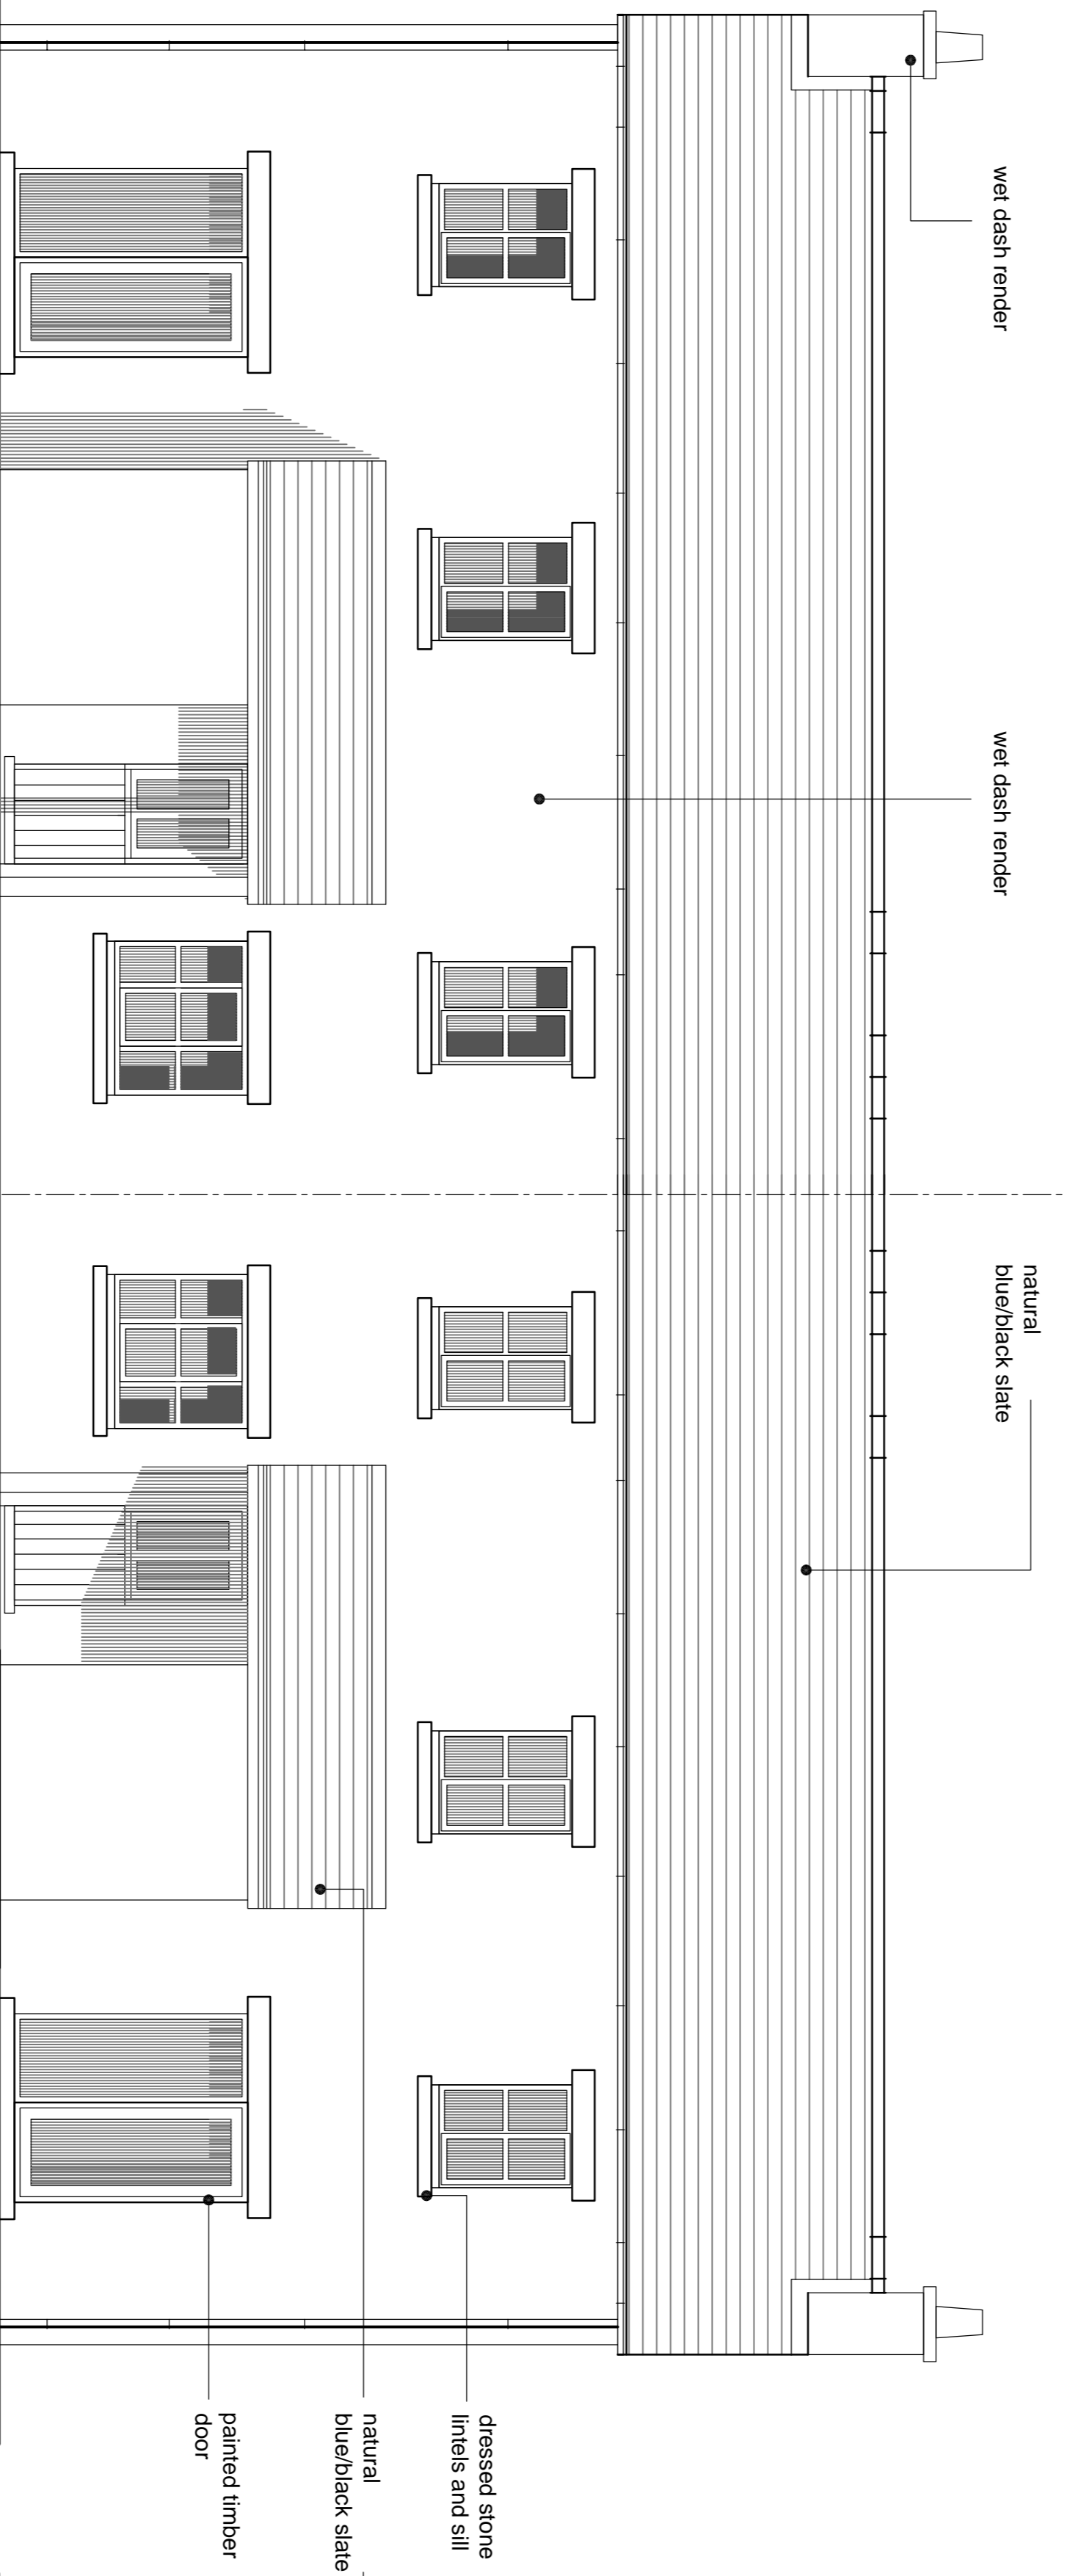


rear elevation

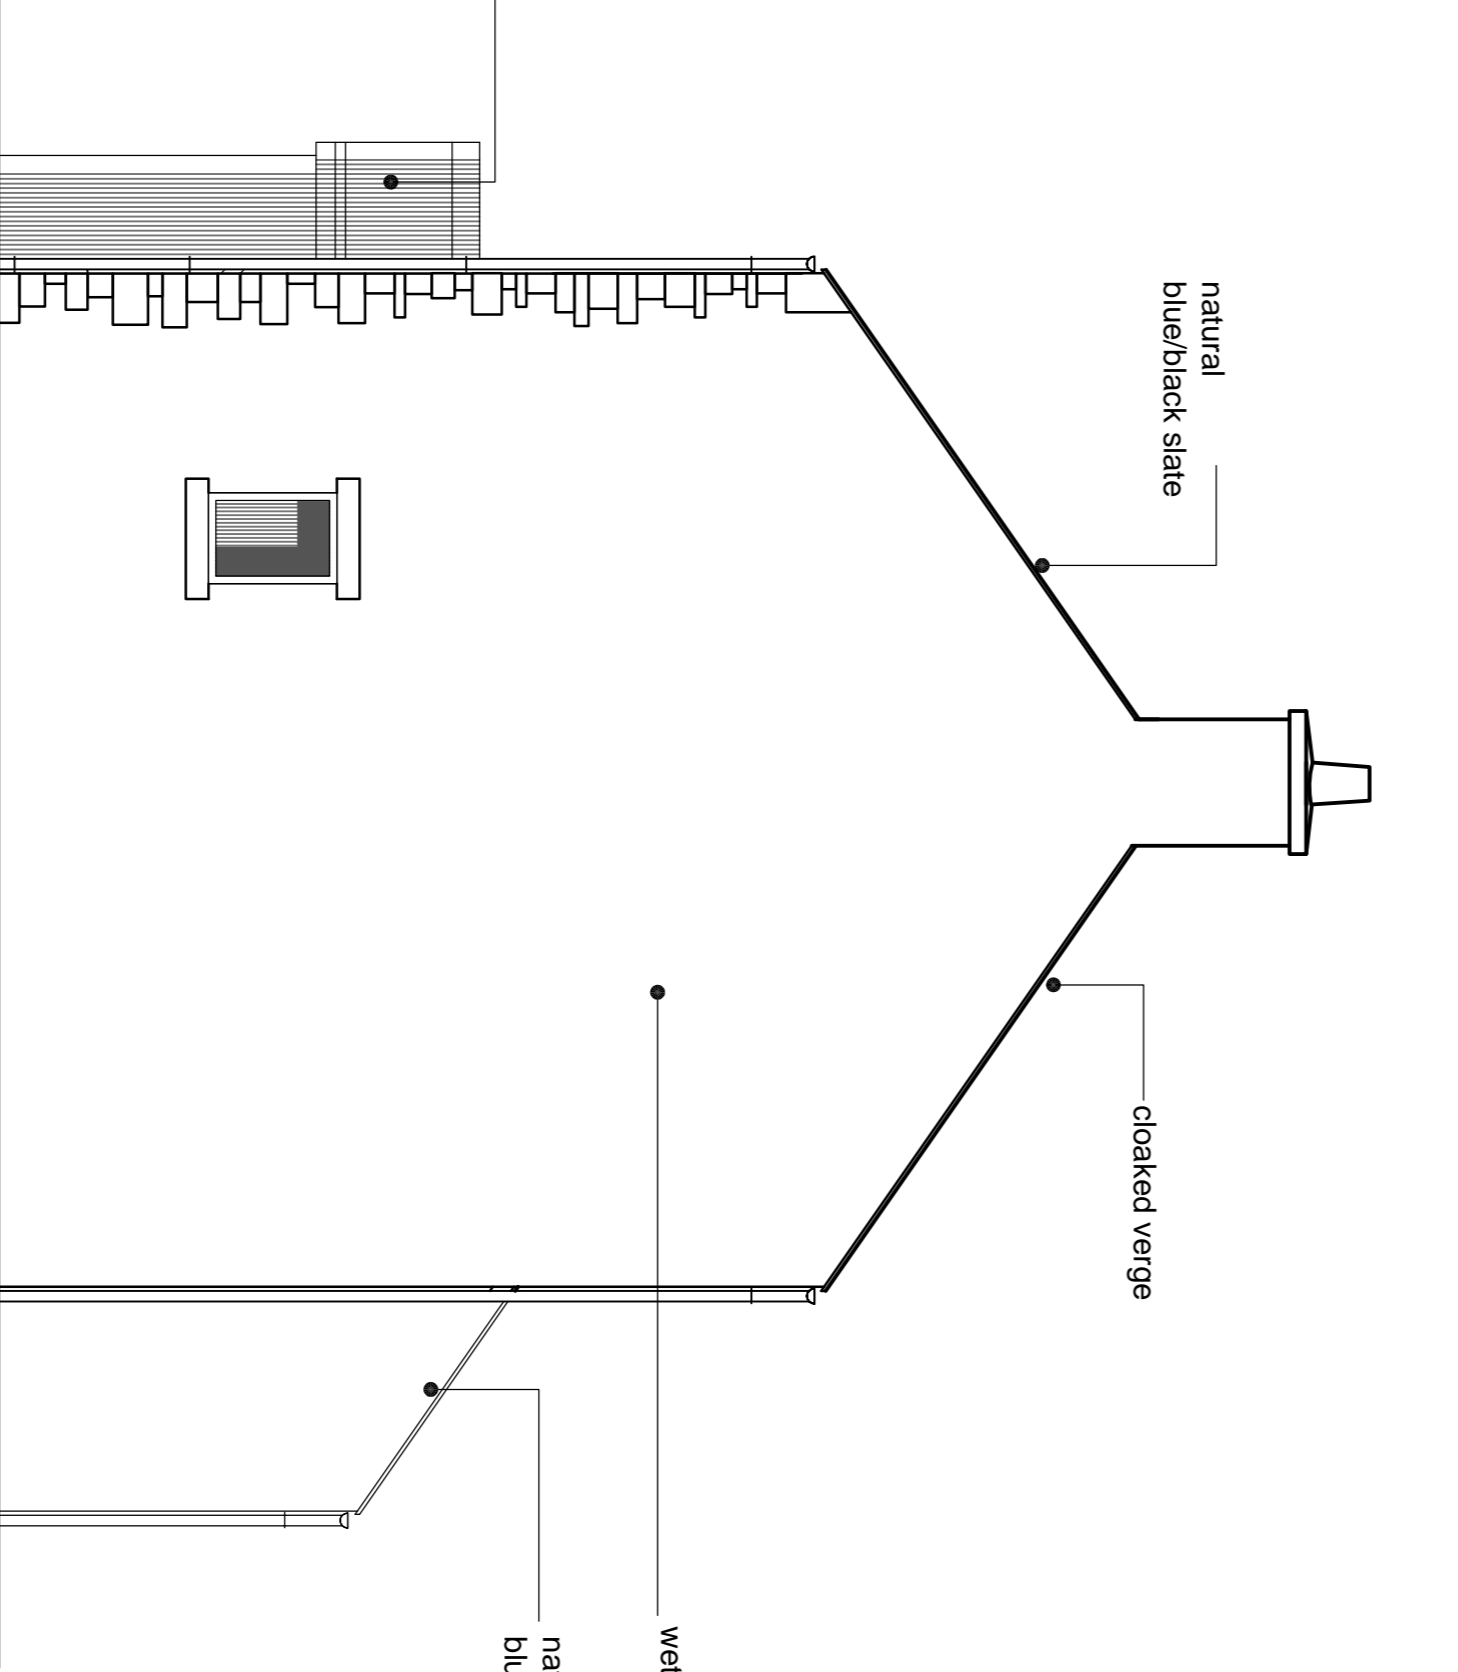

side elevation

3 bedroom 5 person  
semi detached house  
type C

PLOT 9 & 10

 

**FOR PLANNING**  
Client: LCT  
Contract: residential development Crosby rovensworth Cumbria  
DRAWING: Type C elevations PLOT 9  
Scale: 1:50 @ 01 date: dec 10  
ISSUING OFFICE: outgill kirby stephens cumbria CA17 4U  
tel & fax: 017683 71109  
Architects: chartered architects industrial building consultants interior designers  
d r w g n g p s 875/108r e v i