


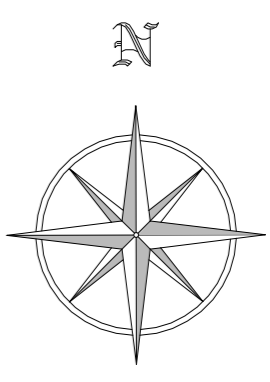


PHASE 2

PHASE 1
(approved
under separate
application)


PHASE 3
(subject to
separate
application)



parking areas
paved (permeable) sets to
private parking areas - charcoal
by Marshalls

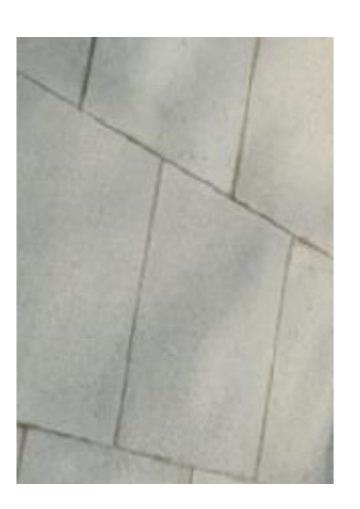

patio and private path areas
Pavetta 450 x 450 paving -
natural by Marshalls

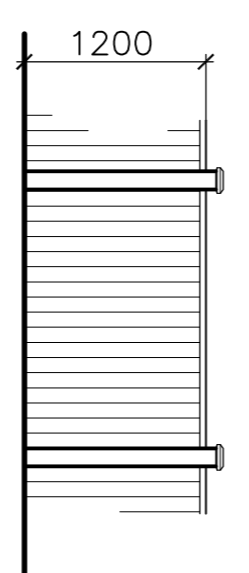


1.2m close boarded fence
between houses to enclose
rear gardens

schedule - phase 2


type A - 4bed detached	2No dwellings
type B - 4bed detached	1No dwelling
type C - 4bed detached	1No dwelling
type D - 4bed detached	1No dwelling
type E - 3bed detached	2No dwellings
type F - 4bed detached	1No dwelling
total	8No dwellings

site area 3,565m²

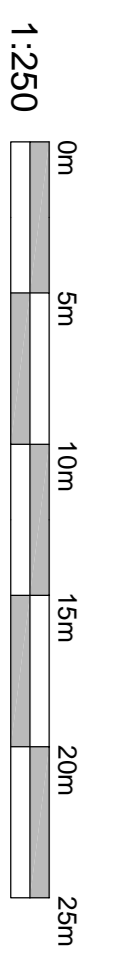

site layout - phase 2 - 1:250 @ A1

PLANNING
client
LCT
contract
residential development
Crosby Ravensworth
Cumbria

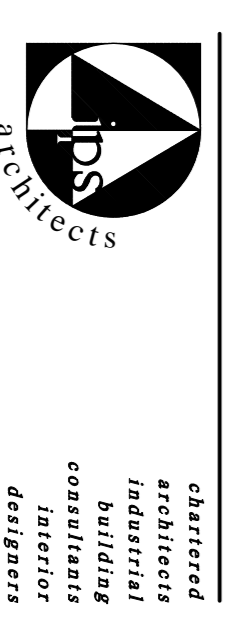

drawing
site plan
drawing no. PS 920101 rev. 1
scale: 1:250 @ A1 date: MAR 11
issuing office:
outgoing: Kelly, Stephen, Cambria CA17 4UJ
outgoing: Tel & Fax: 017683 71109
www.jpsarchitects.co.uk